


3-22-77

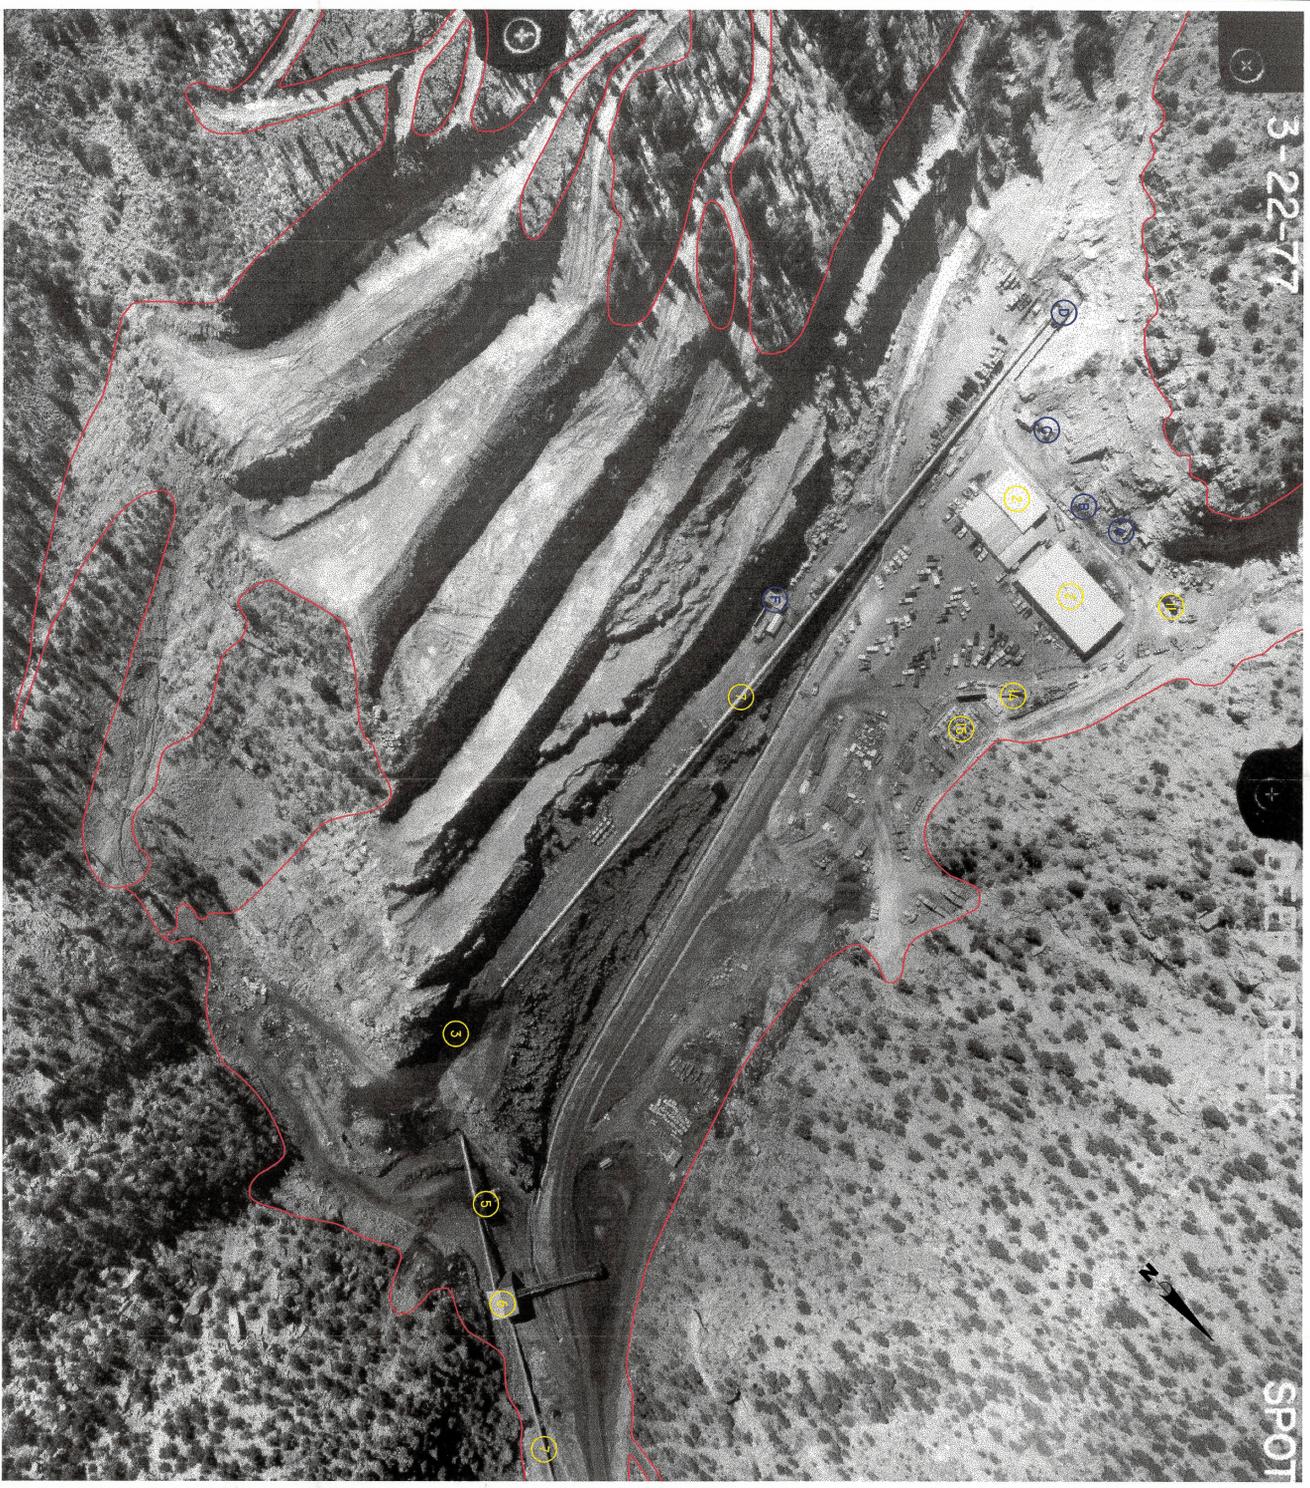


DATE OF PHOTOGRAPHY 3-22-1977

HIGH WALL IDENTIFICATION

ITEM #	DESCRIPTION	DATE OF DEVELOPMENT
A,B,C	DEER CREEK MINE MAIN PORTALS	PRIOR TO 1970
D	BELT PORTAL	PRIOR TO 1970
E	MAIN FAN SHAFT	AUGUST 1977
F	OLD MCKINNON FAN PORTAL	PRIOR TO 1970

ITEM #	DESCRIPTION	DATE OF DEVELOPMENT
1	OFFICE AND BATHHOUSE	1978
2	WAREHOUSE, SHOP, DRY STORAGE AREA	1974
3	TRANSFER TOWER/COAL BIN	1973-74
4	BREAKER AND TROMMEL SCREEN	1979-80
5	CRUSHER AND MASTER CONTROL CENTER	1973
6	WEIGH STRUCTURE AND LOADOUT	1973-74
7	ROM OVERLAND CONVEYOR	1973-74
8	WATER TREATMENT PLANT	1979

SP01

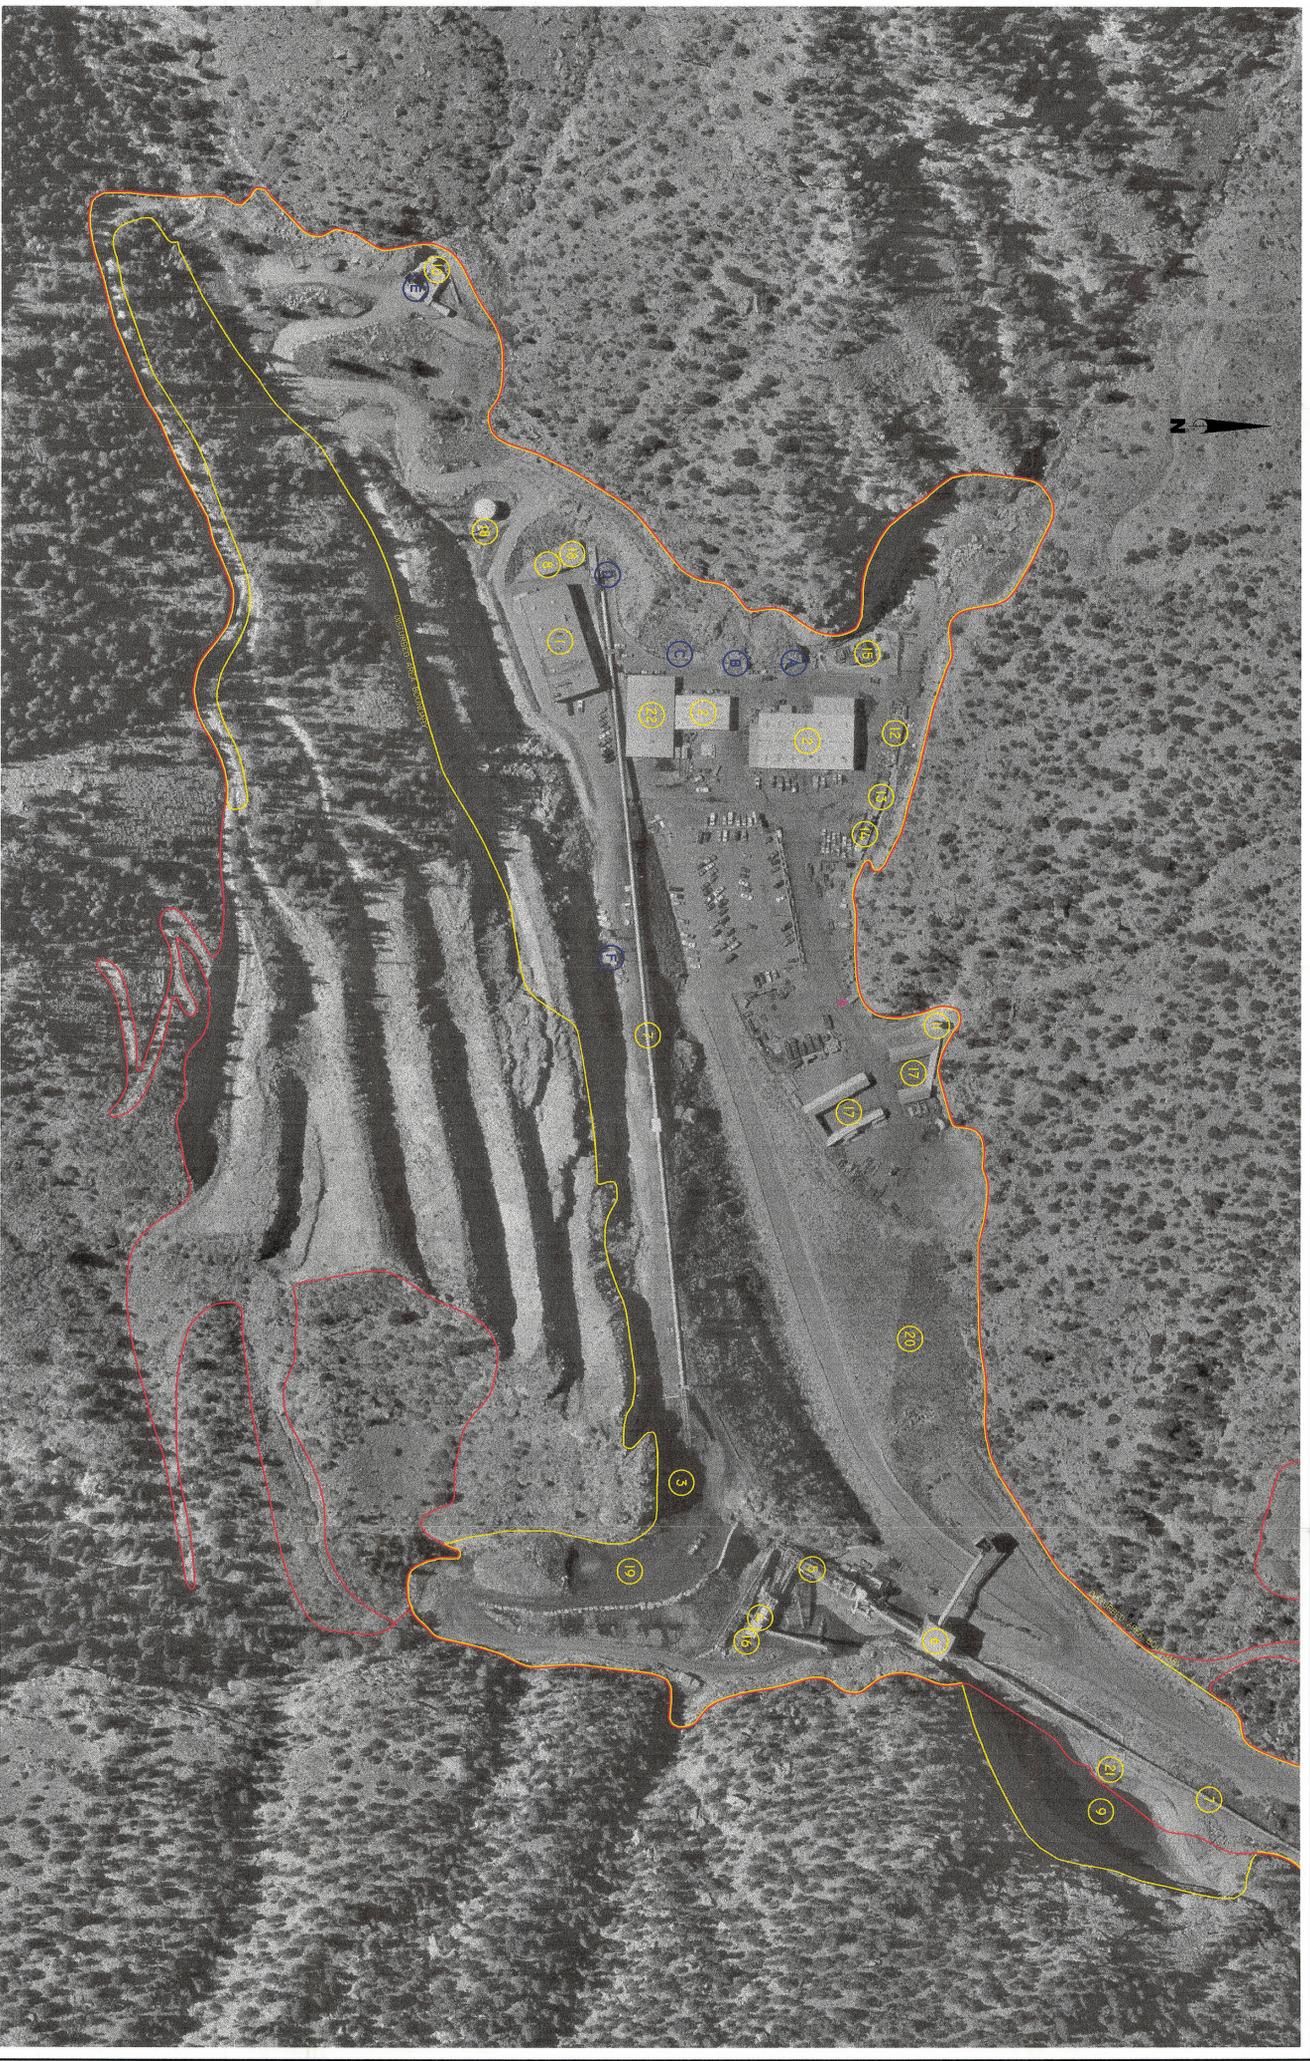

DATE OF PHOTOGRAPHY 9-30-1999

ITEM #	DESCRIPTION	DATE OF DEVELOPMENT
9	SEDIMENT POND	1979
10	VENTILATION FAN AND STANDBY	1977-78, 1993
11	ROCKHUST STORAGE TANK	1975, 1992
12	CONCRETE STORAGE BIN	1980
13	OIL STORAGE BINS	1980
14	FUEL STORAGE AREA	1976, 1989
15	POWER SUBSTATION	1974, 1993
16	TIPPLE TRASH BUNKER	1990
17	STORAGE DOCKS	1992, 1994
18	HIGH PRESSURE SYSTEM AND TANK	1986
19	ELK CANYON EXPANSION	1988
20	MSHA PILE EXPANSION	1985
21	SEDIMENT BOX	1993
22	COVERED PARKING/STAGING AREA	1987

LEGEND

- PRE SMCRA DISTURBANCE BOUNDARY
- PERMIT AREA DISTURBED AREA

JOHN CHRISTENSEN, REG. A REGISTERED PROFESSIONAL ENGINEER IN THE STATE OF IDAHO, HEREBY CERTIFIES THAT THE INFORMATION ON THIS MAP IS TRUE AND ACCURATE TO THE BEST OF HIS KNOWLEDGE AND BELIEF.

DATE: 1-15-02
DATE: JOHN CHRISTENSEN NO. 18361

RECEIVED

MAR 23 2001

DIVISION OF OIL, GAS AND MINING

3-9A

ENERGY WEST MINING COMPANY

DEER CREEK MINE SURFACE YARD AREA PRE/POST SMCRA DEVELOPMENT MAP

K. LARSEN 1"-1/4"

DS1812B

EXPIRES 03/03/2001

MAR 03 2001

3-9A